


# Brick Double – Flat Sill

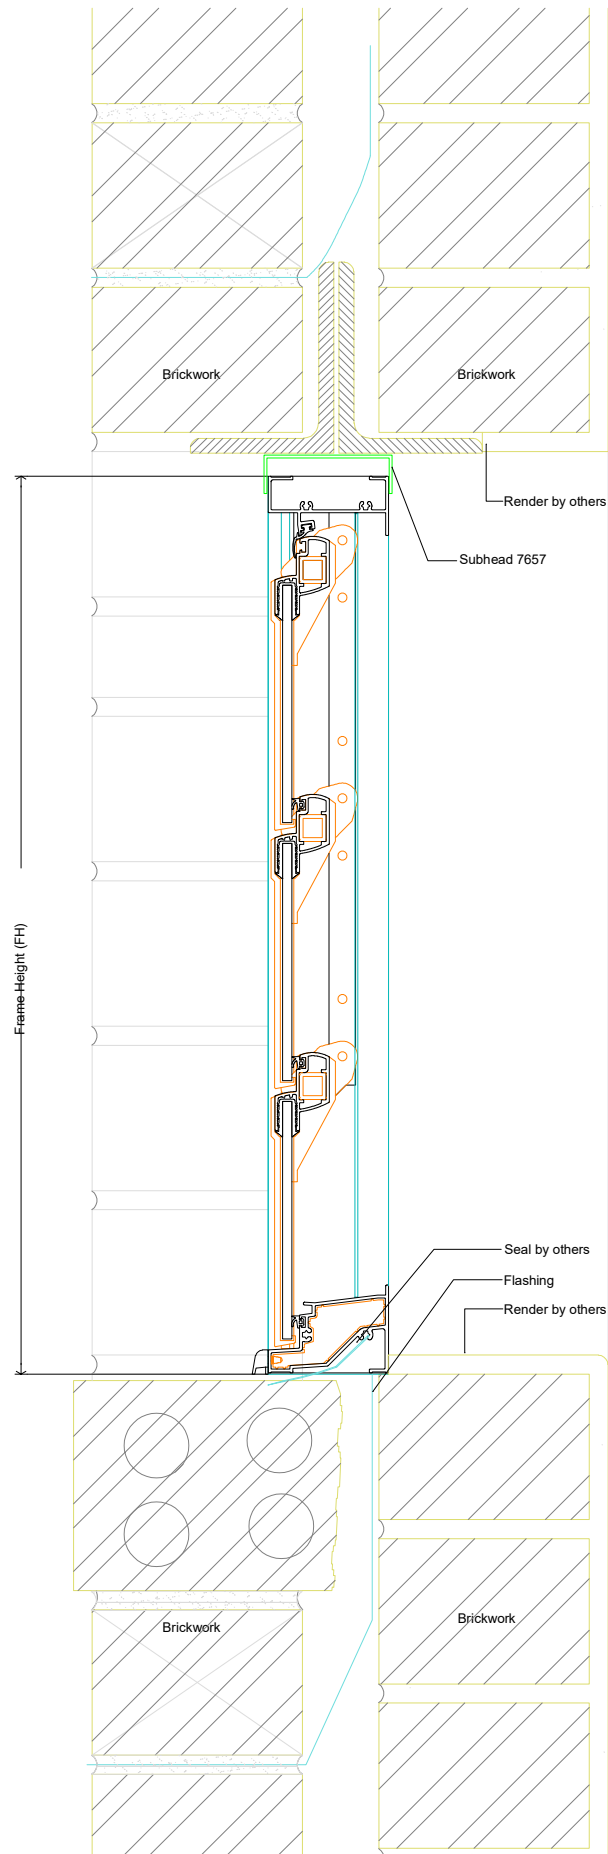

BDF