


Blockwork – Flat Sill

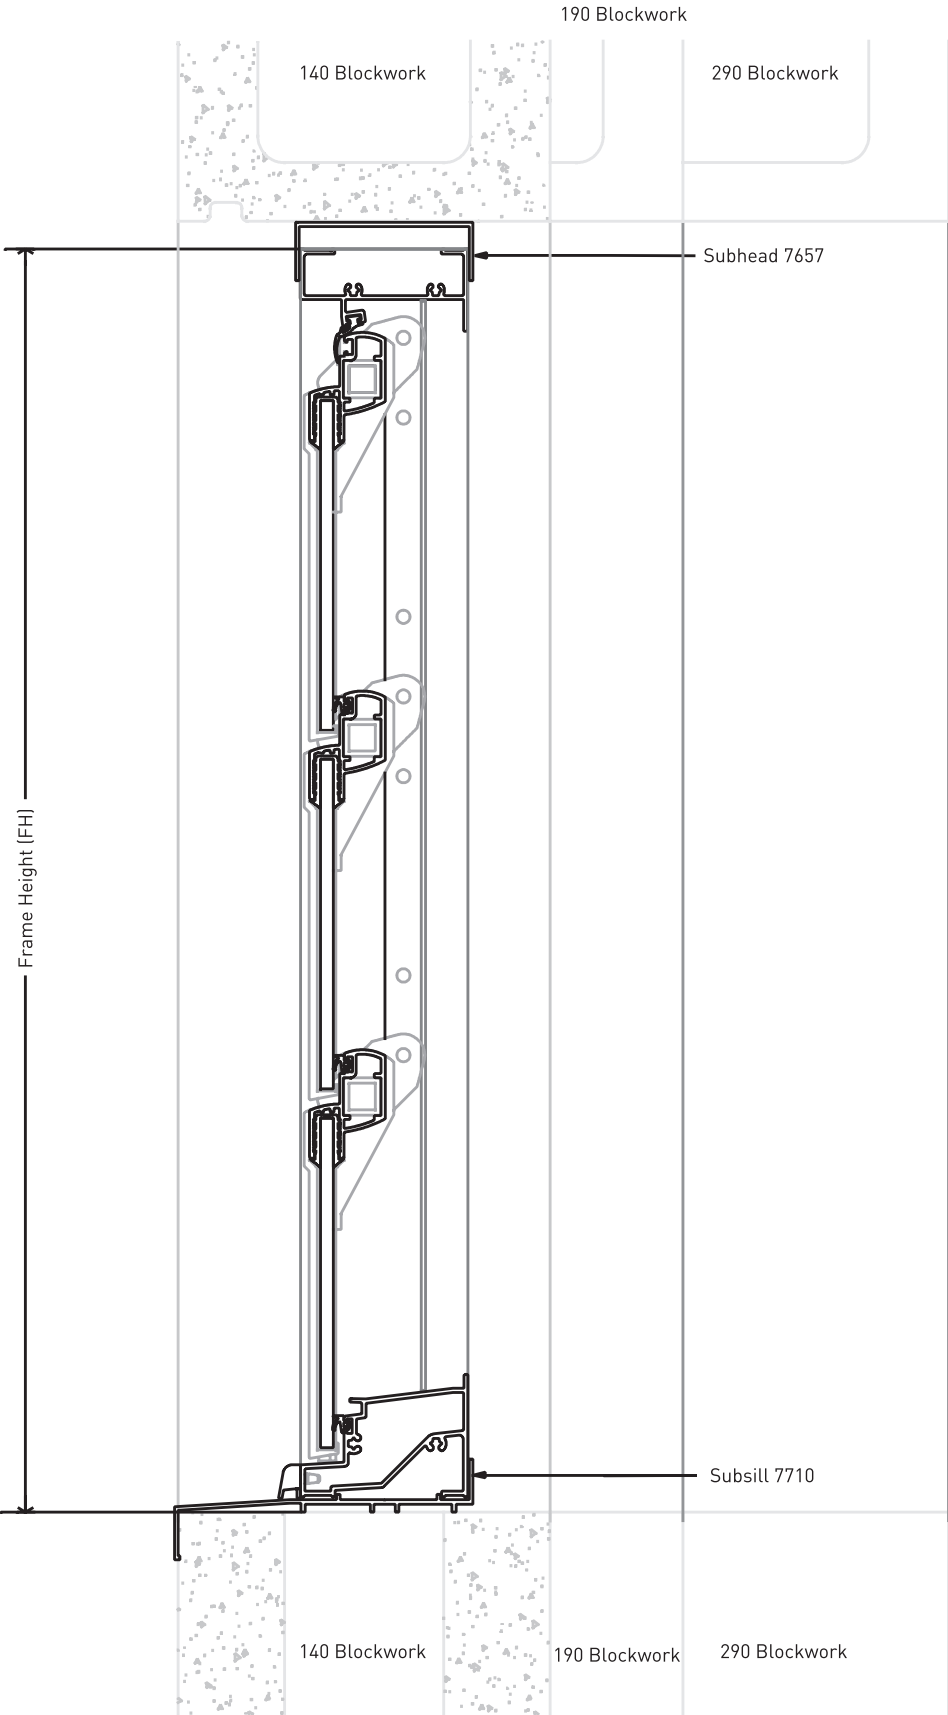

JX-BFS