


# Timber Frame

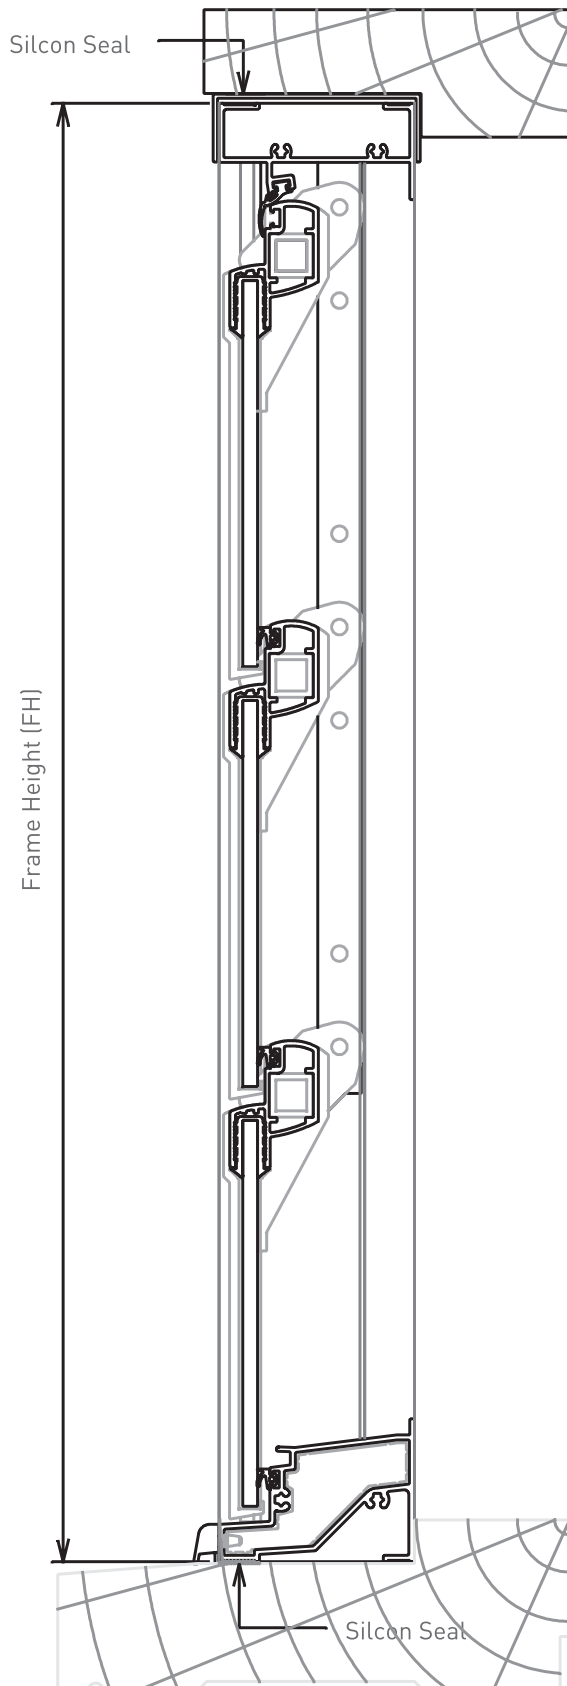

JX-TF